


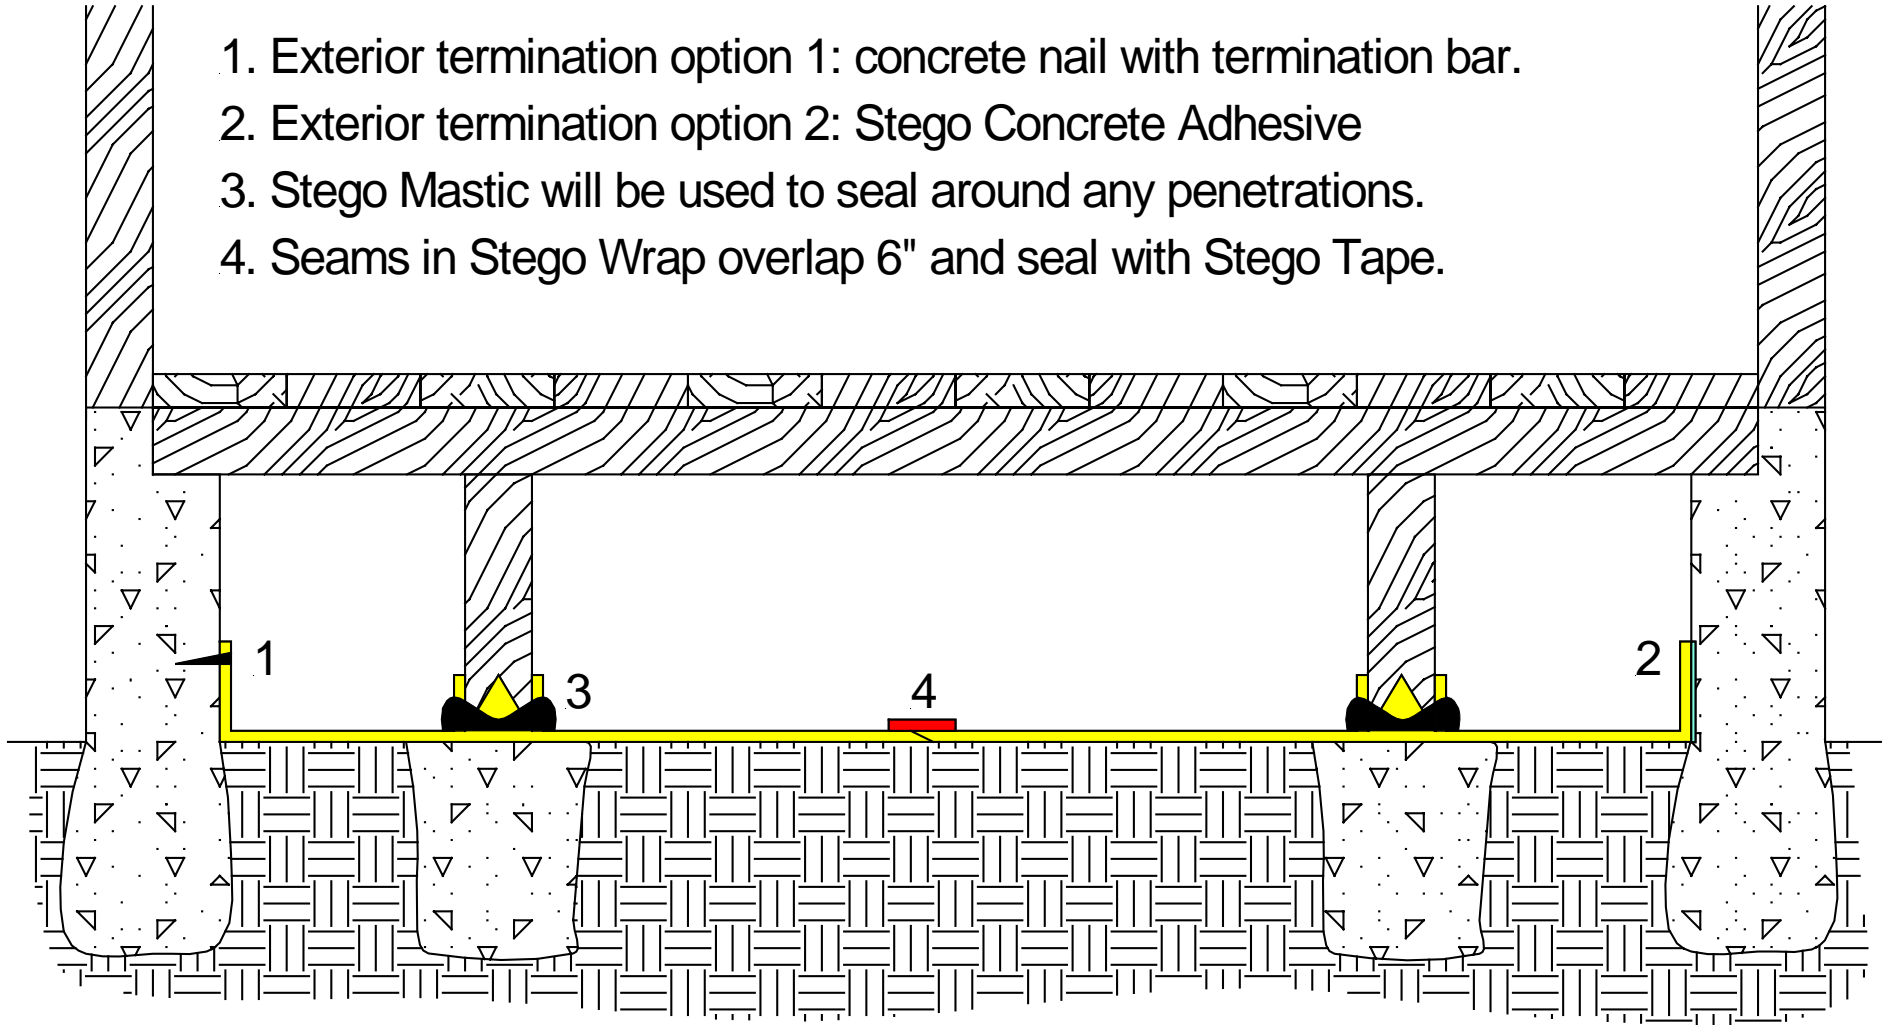

Residential Application for Floors with Crawl Space Underneath

1. Exterior termination option 1: concrete nail with termination bar.
2. Exterior termination option 2: Stego Concrete Adhesive
3. Stego Mastic will be used to seal around any penetrations.
4. Seams in Stego Wrap overlap 6" and seal with Stego Tape.



NOT TO SCALE

© Stego Industries, LLC 2000 All Rights Reserved